




SURVEI TERANGKAP GEA BENOA, KUTA SELATAN BADUNG



PT. Geotrah Pramana Sentosa
Jalan Raden Wijaya, Candi Baru-Gianyar
081 797 072 34
@geotrah

N

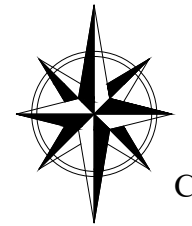

Coordinate Projection TM3 Zone 50.1

Project :

BENOA

KUTA SELATAN

BADUNG

Drawing Name :

SITE PLAN TOPOGRAPHY




Paper Size :
ISO-A1

Date Drawing :
09-05-2025

LEGEND

 Land Boundary

 Wall

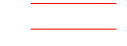 Road

 Drainage

 Power Cable

 BM Point


 Wood Stick/Red Mark

 Concrete Stake

 Cable support wood (Small Tree)

 Minor Contour 0,50 m

 Major Contour 1,00 m

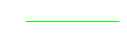 Line Section

 Tengkayap Tree

 Balete Tree

 Gamal Tree

 Tree

Note :

1. Measurement boundary is the boundary used for Topography purposes.

2. The measurement area results are obtained based on landowner designation (I Made Jaya).

3. Measurement is done only to know the land area

4. The results of this measurement cannot be used as a basis for applying for a certificate / further process at the BPN

Survey by :

1. I Gede Wahyu Wira Guna

2. Moch. Soffa Uzer

3. I Made Gde Adi Pradnyana

4. Fanest Dea Graha

Drawing by :

1. Fanest Dea Graha

PT Geotrah Pramana Sentosa


add : Jl. Raden Wijaya, Candi Baru-Gianyar

Hp : 081 797 07 234

Email : kadekdody@gmail.com



N

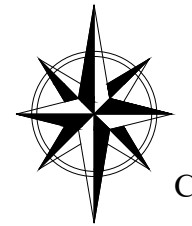

Coordinate Projection TM3 Zone 50.1

Project :

BENOA

KUTA SELATAN

BADUNG

Drawing Name :

SITE PLAN TOPOGRAPHY



Paper Size :
ISO-A1

Date Drawing :
09-05-2025


LEGEND




Land Boundary



Wall

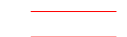


Road

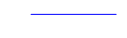

Drainage



Power Cable

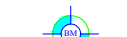

BM Point



Wood Stick/Red Mark



Concrete Stake



Cable support wood (Small Tree)



Minor Contour 0,50 m



Major Contour 1,00 m



Line Section



Teak Tree



Biden Tree



Gamal Tree



Tree

Note :

1. Measurement boundary is the boundary used for Topography purposes.

2. The measurement area results are obtained based on landowner designation (I Made Jaya).

3. Measurement is done only to know the land area

4. The results of this measurement cannot be used as a basis for applying for a certificate / further process at the BPN

Survey by :

1. I Gede Wahyu Wira Guna

2. Moch. Soffa Uzer

3. I Made Gde Adi Pradnyana

4. Fanest Dea Graha

Drawing by :


1. Fanest Dea Graha


PT Geotrah Pramana Sentosa

add : Jl. Raden Wijaya, Candi Baru-Gianyar

Hp : 081 797 07 234

Email : kadekdody@gmail.com

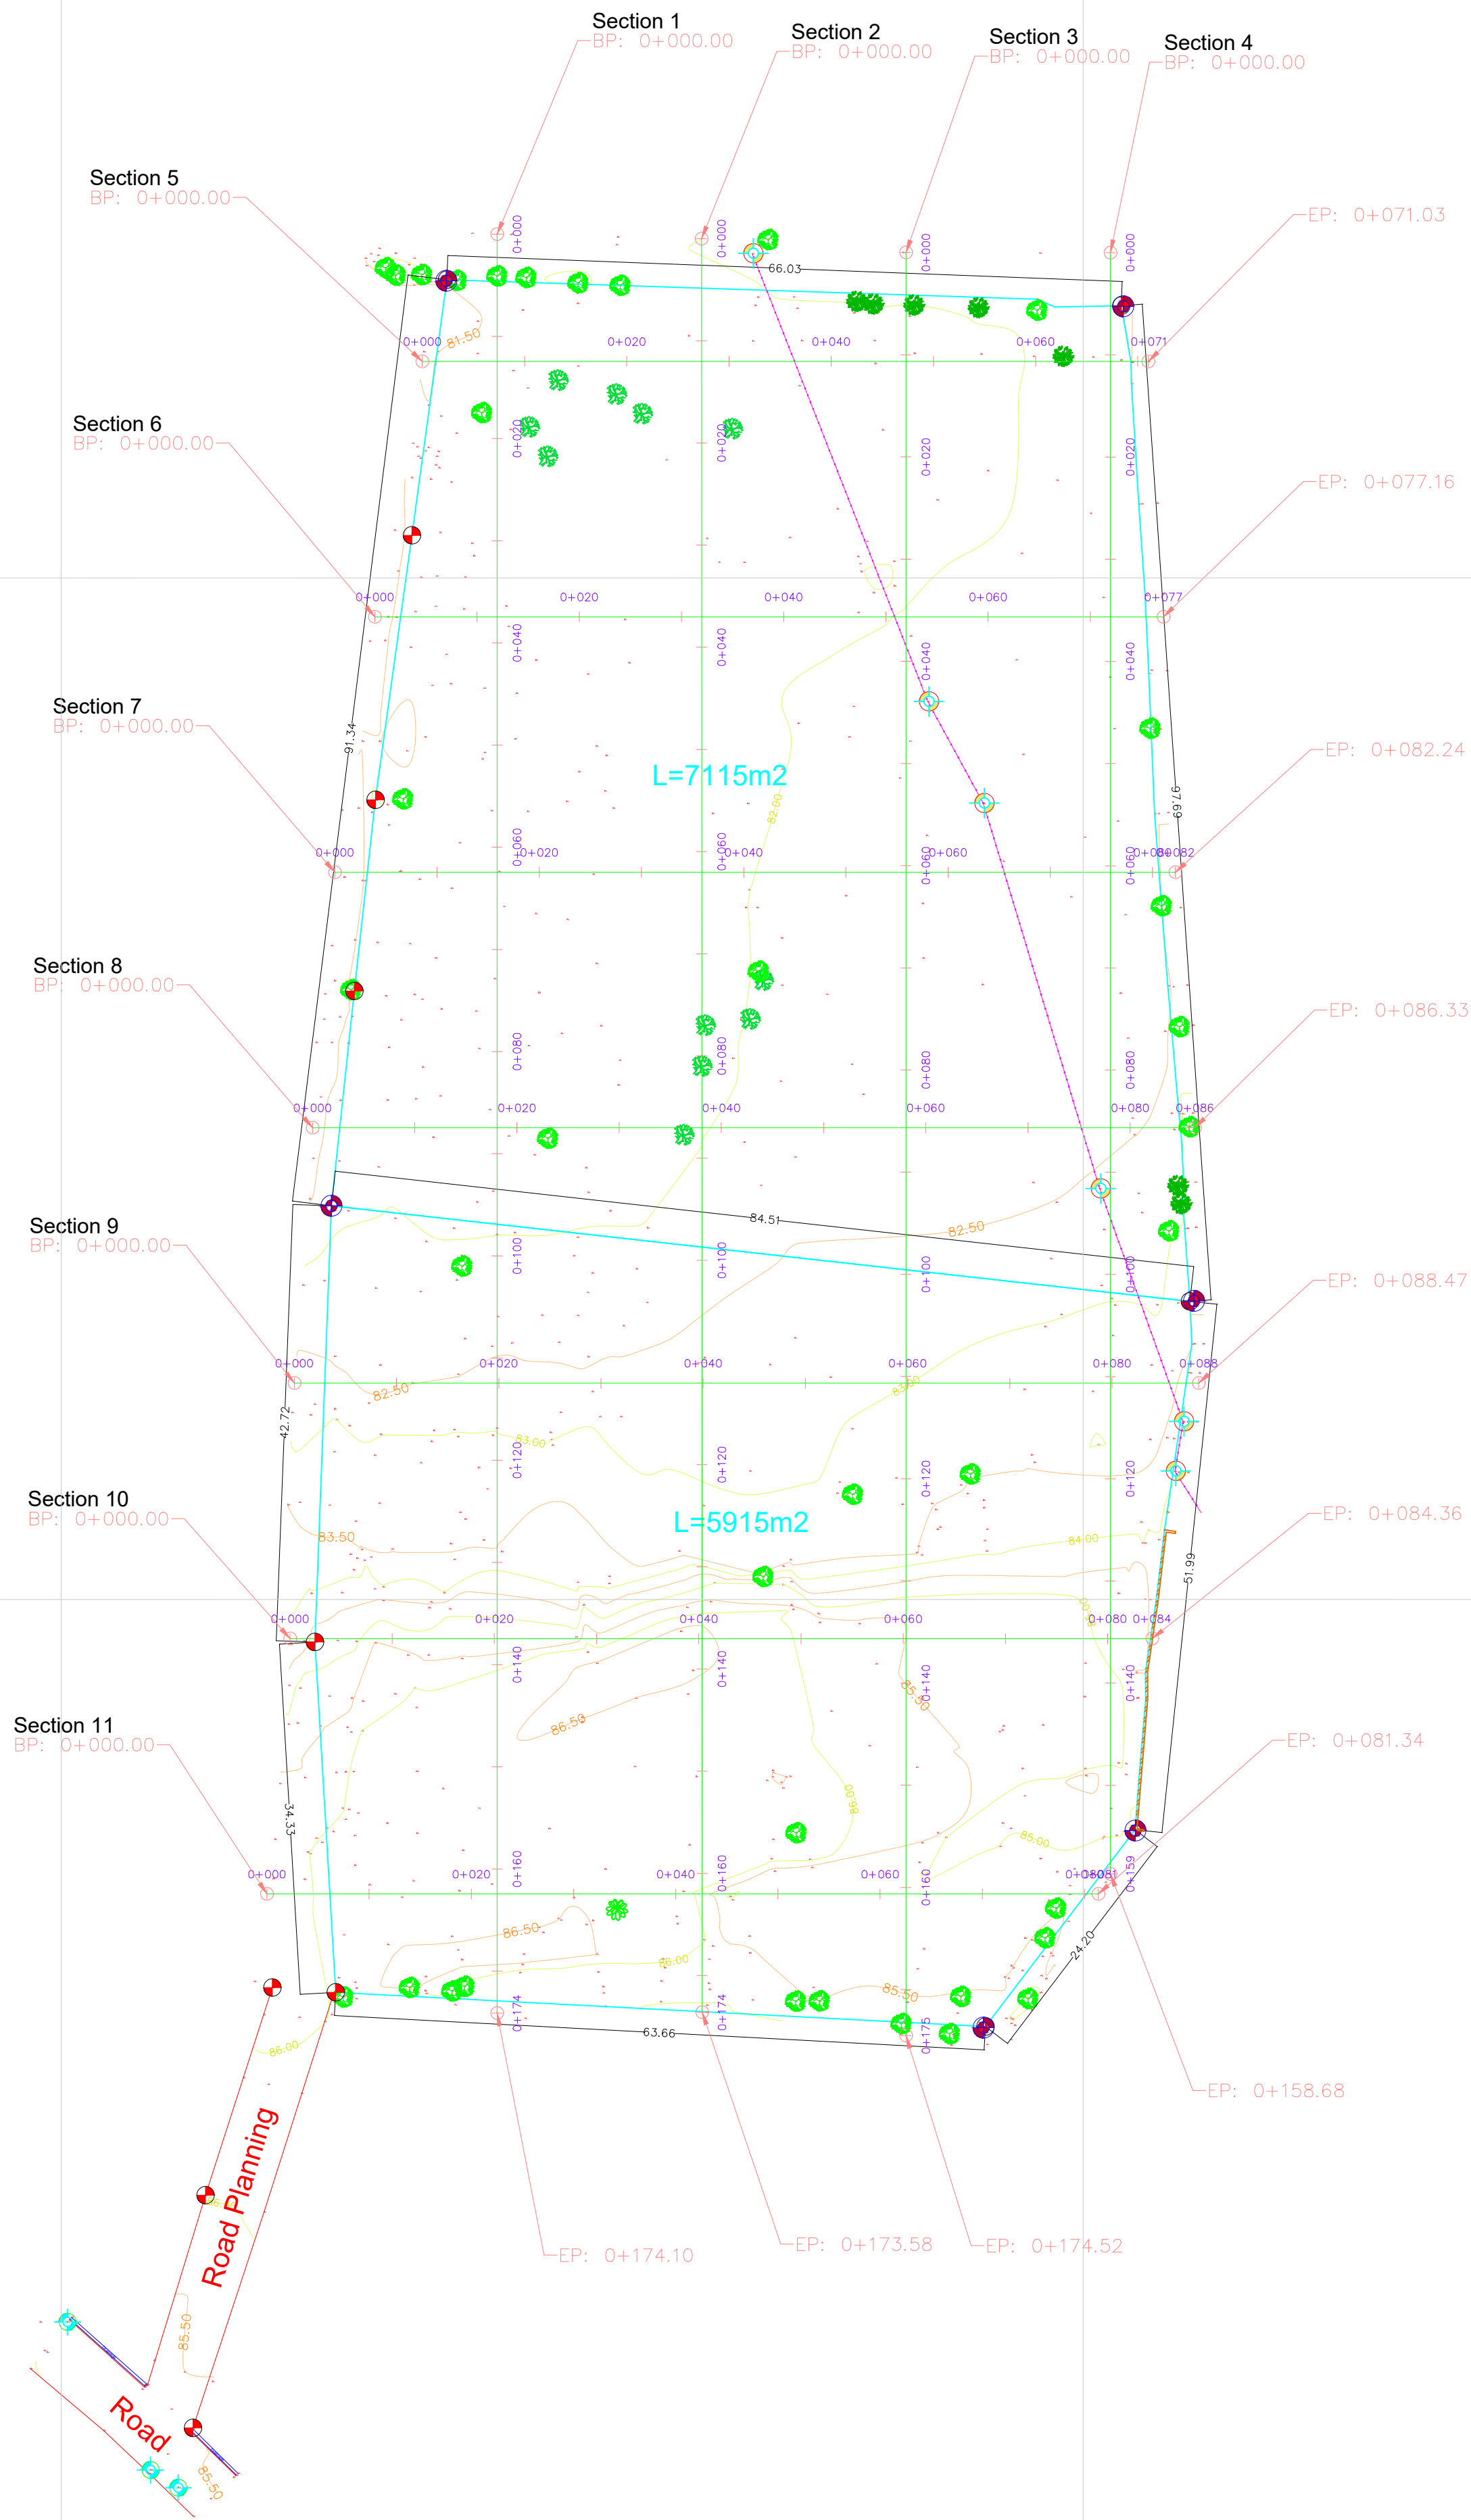

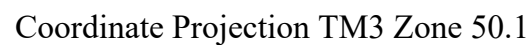

BENOA
KUTA SELATAN
BADUNG

SKALA 1:500



Date Drawing :

09-05-2025

LEGEND





- | | |
|--|---------------------|
|  | Land Boundary |
|  | Wall |
|  | Road |
|  | Drainage |
|  | BM Point |
|  | Wood Stick/Red Mark |
|  | Concrete Stake |

1. Measurement boundary is the boundary used for Topography purposes.
2. The measurement area results are obtained based on landowner designation (I Made Jaya).
3. Measurement is done only to know the land area
4. The results of this measurement cannot be used as a basis for applying for a certificate / further process at the BPN

1. I Gede Wahyu Wira Guna
2. Moch. Soffa Uzer
3. I Made Gde Adi Pradnyana
4. Fanest Dea Graha

1. Fanest Dea Graha

add : Jl. Raden Wijaya, Candi Baru-Gianyar
Hp : 081 797 07 234
Email : kadekdody@gmail.com




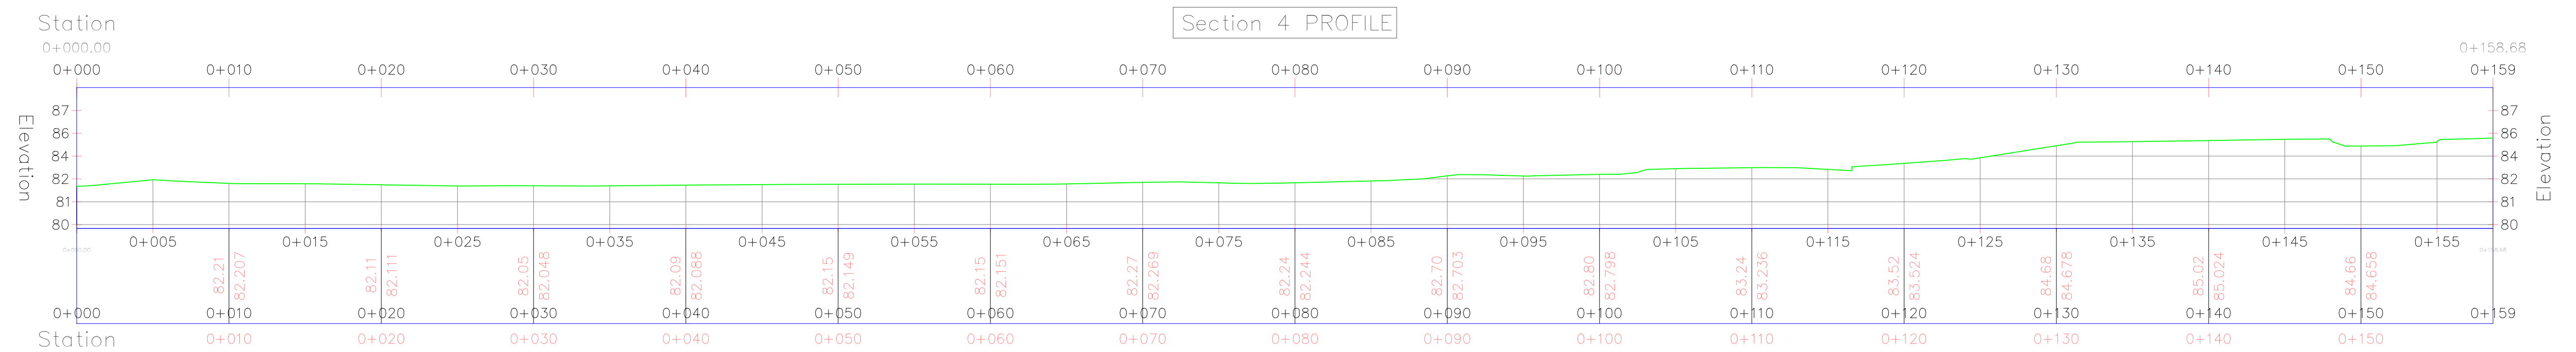
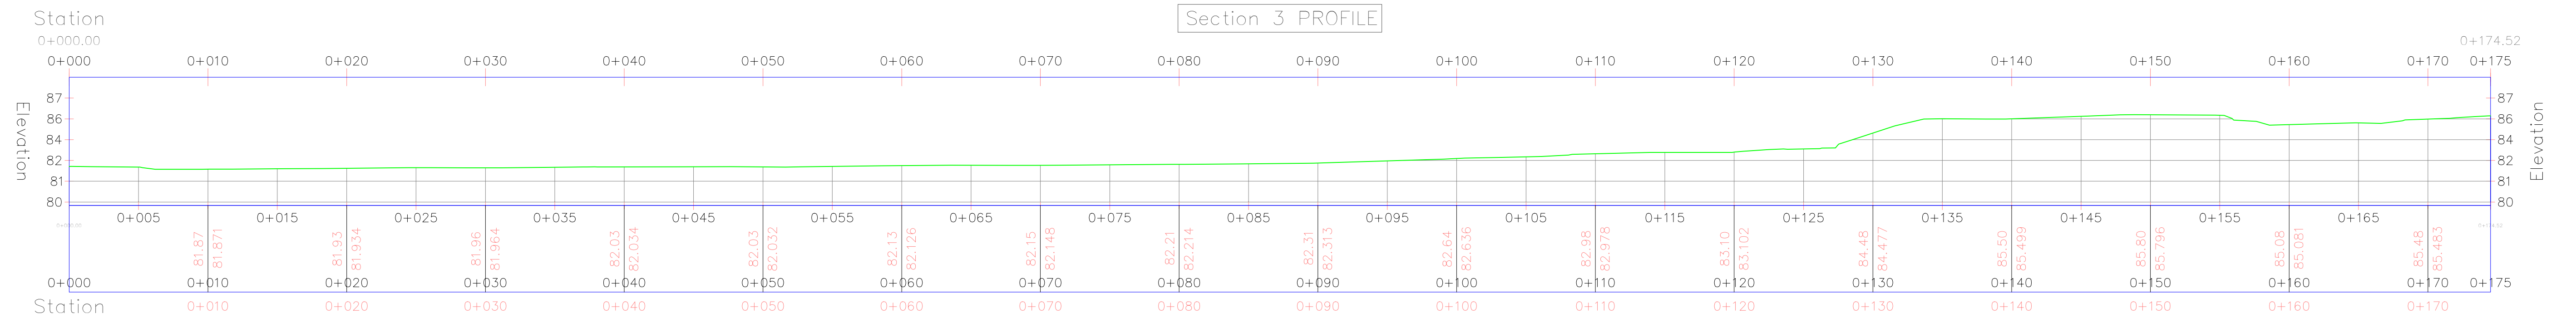
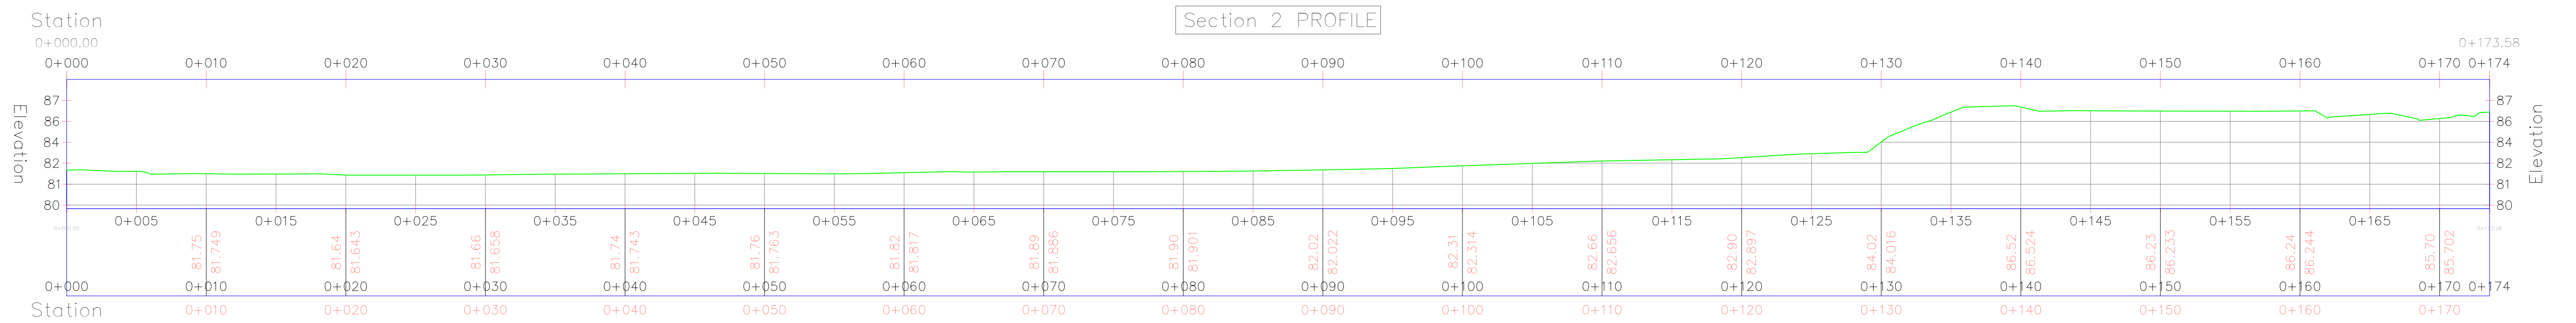
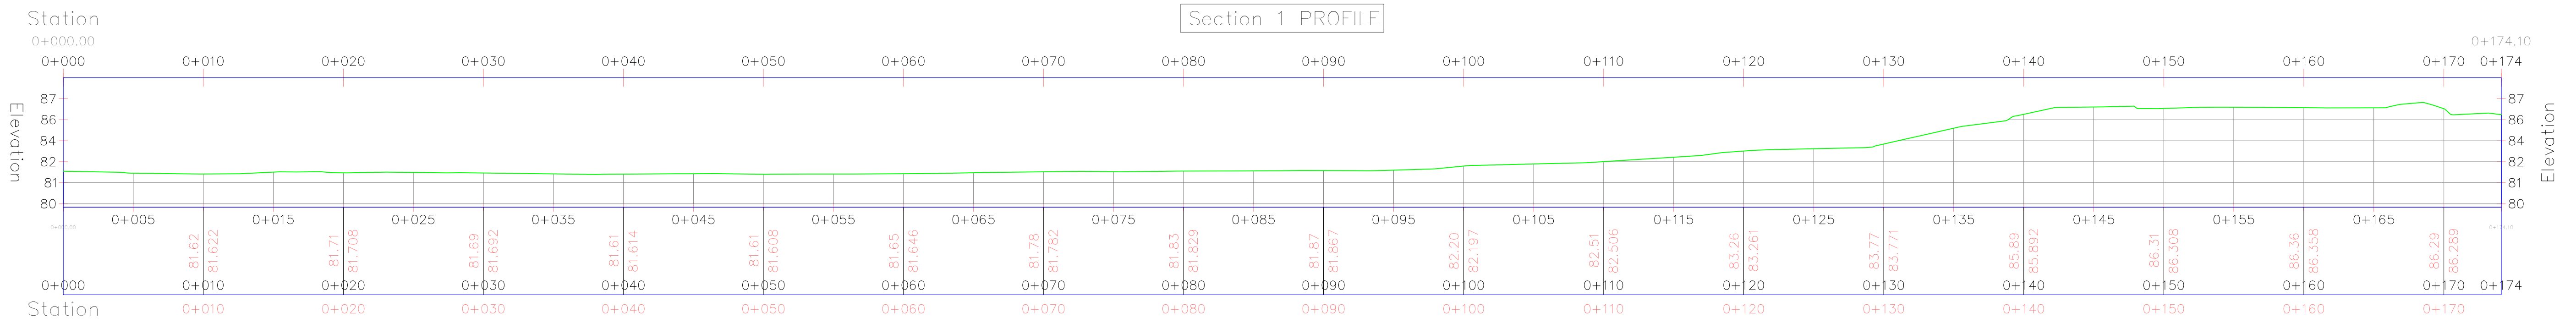


Survey by :
Kadek Dody Aris Pramana
Surveyor
GEOTRAH PRAMANA SENTOSA
Add : Jl. Raden Wijaya, Candi Baru-Gianyar
Hp : 081 797 07 234
Email : kadekdody@gmail.com

Project :
BENOA
KUTA SELATAN, BADUNG
Drawing Name :
SECTION 1, 2, 3, 4
Scale :
1 : 250
Drawing Status :
Information

Date Drawing :
09-05-2025

Paper Size :
ISO-A1
Sheet :
04

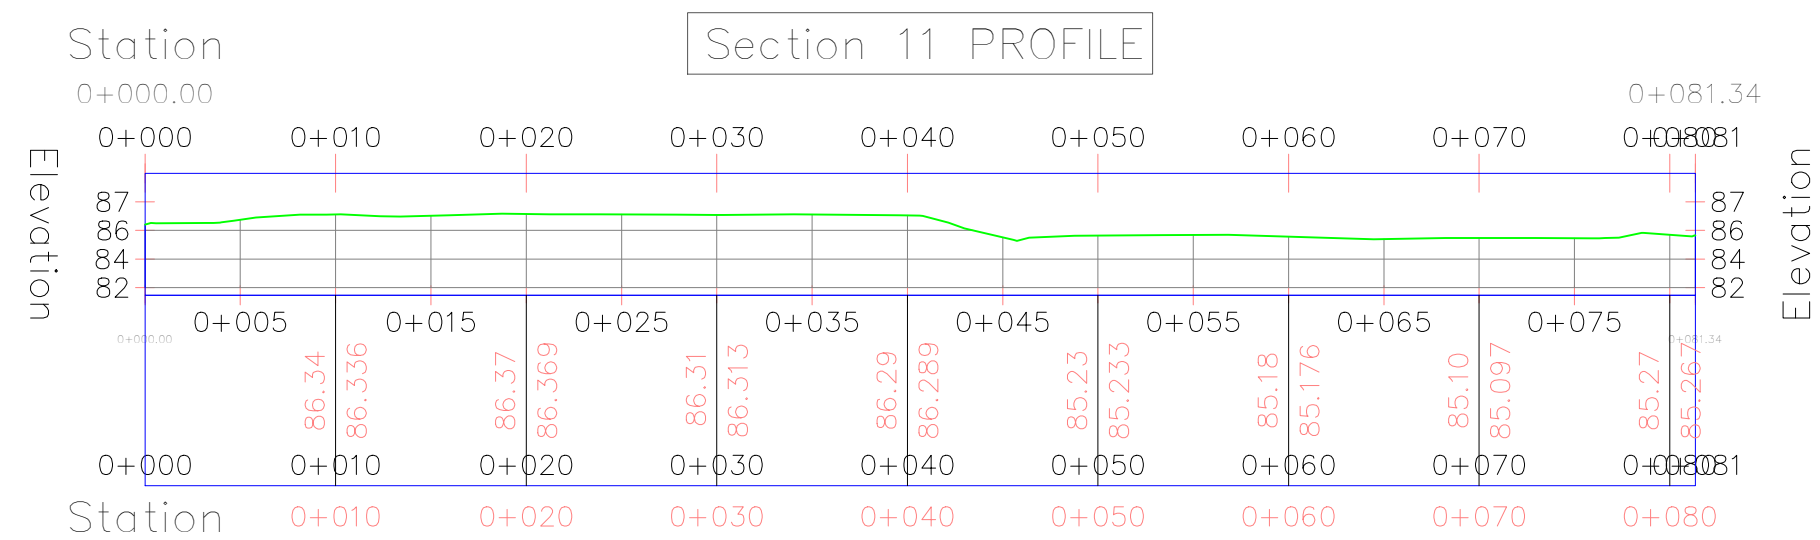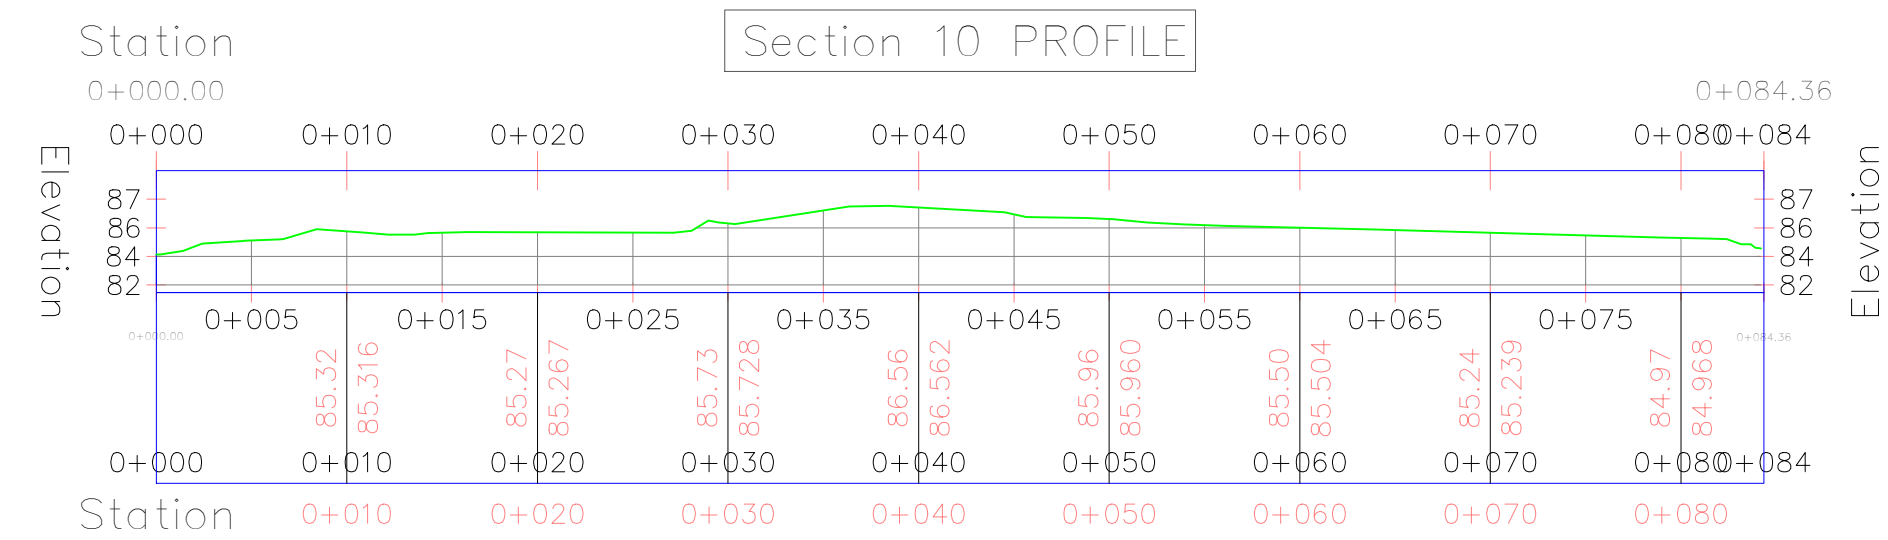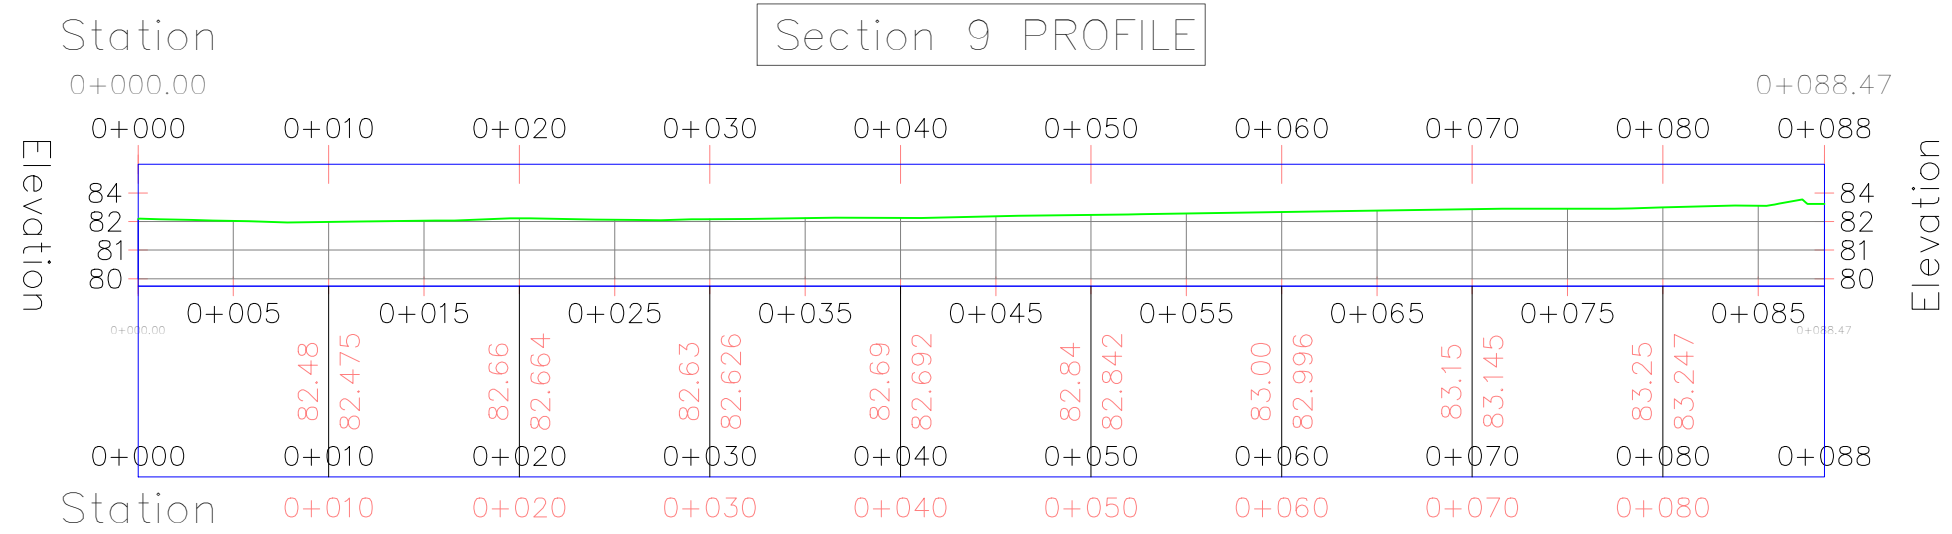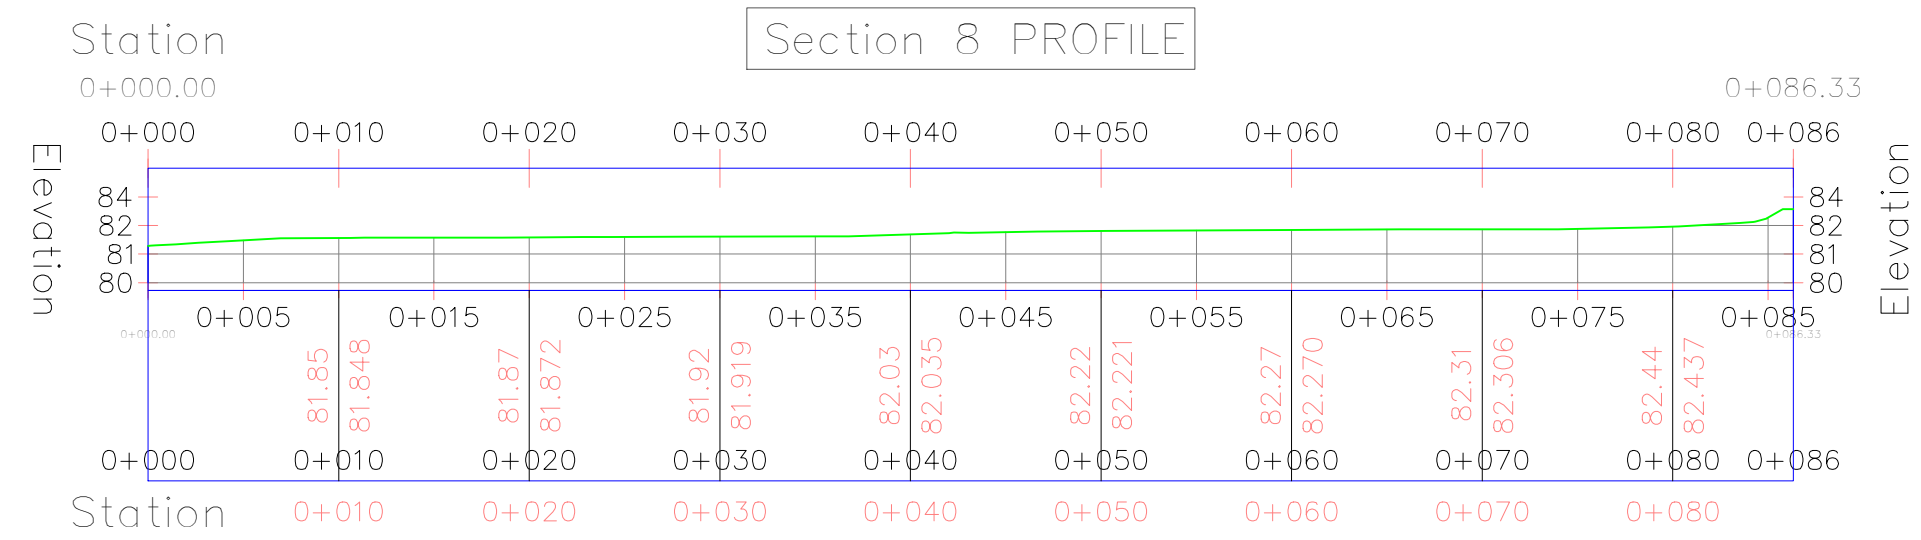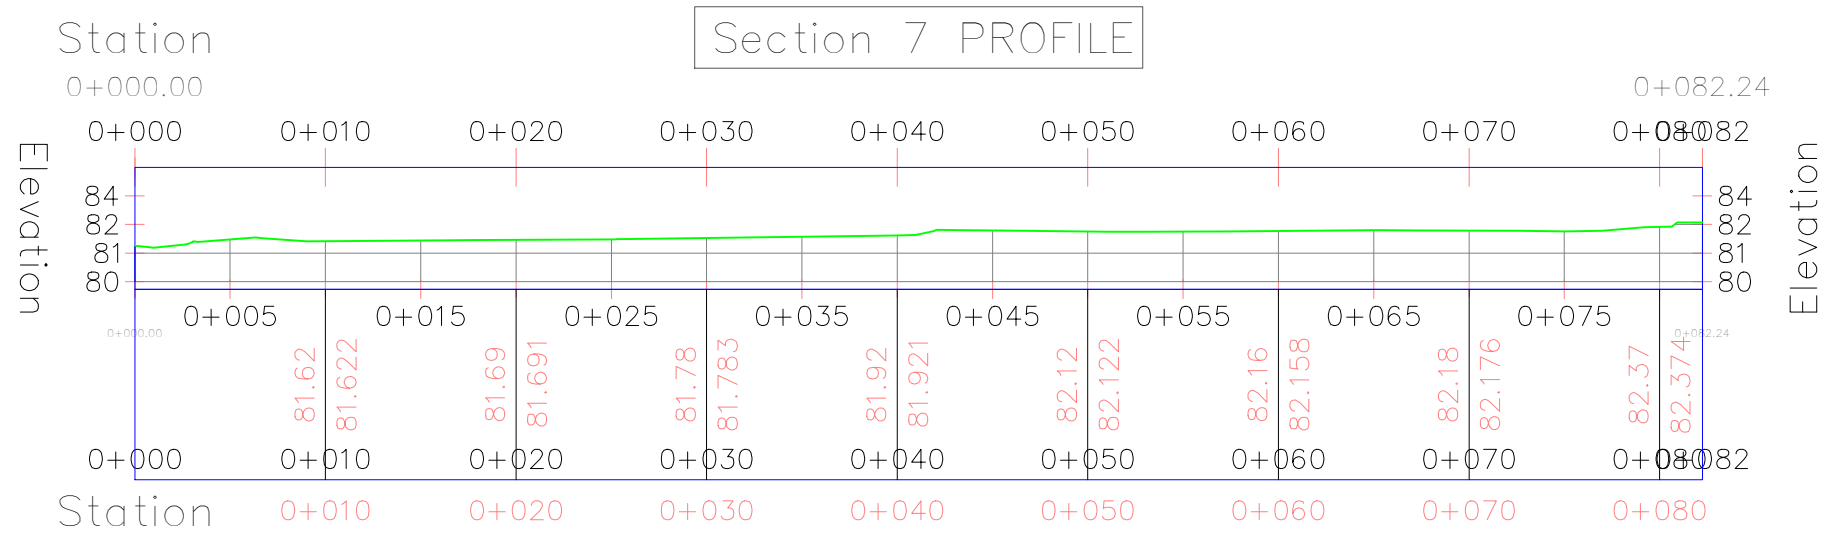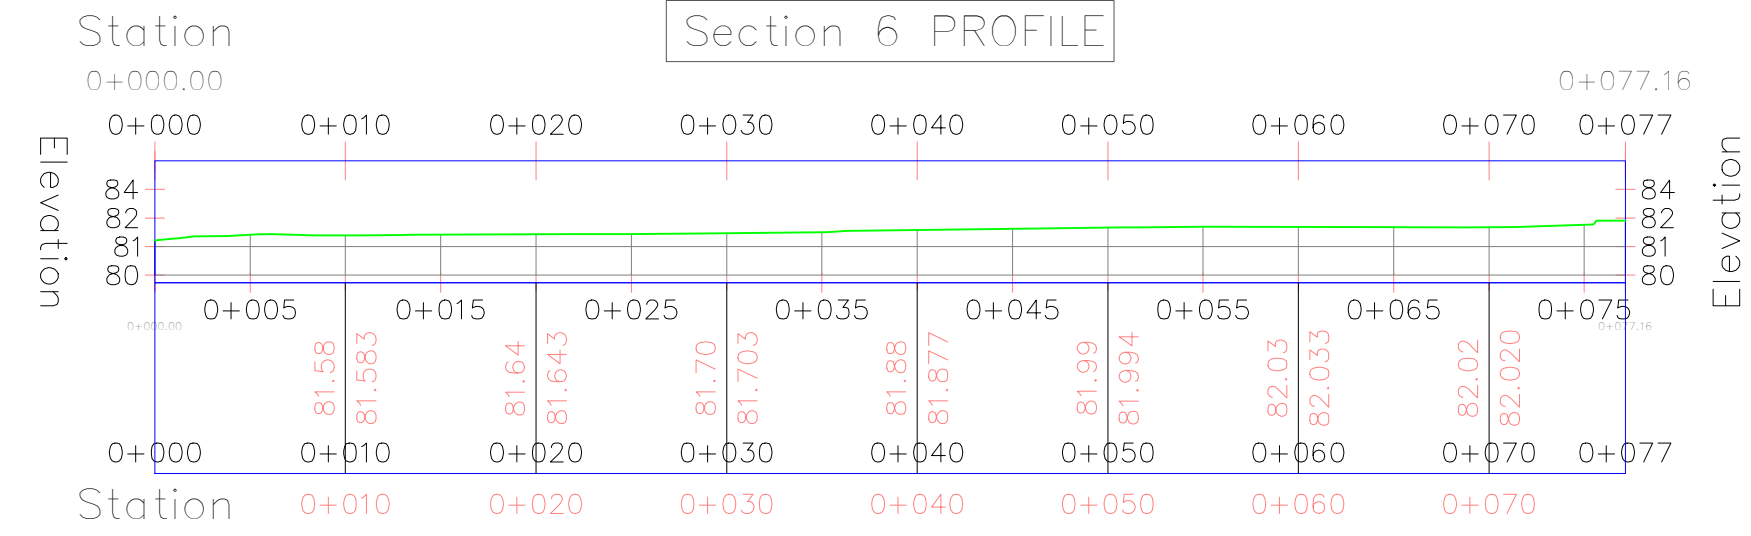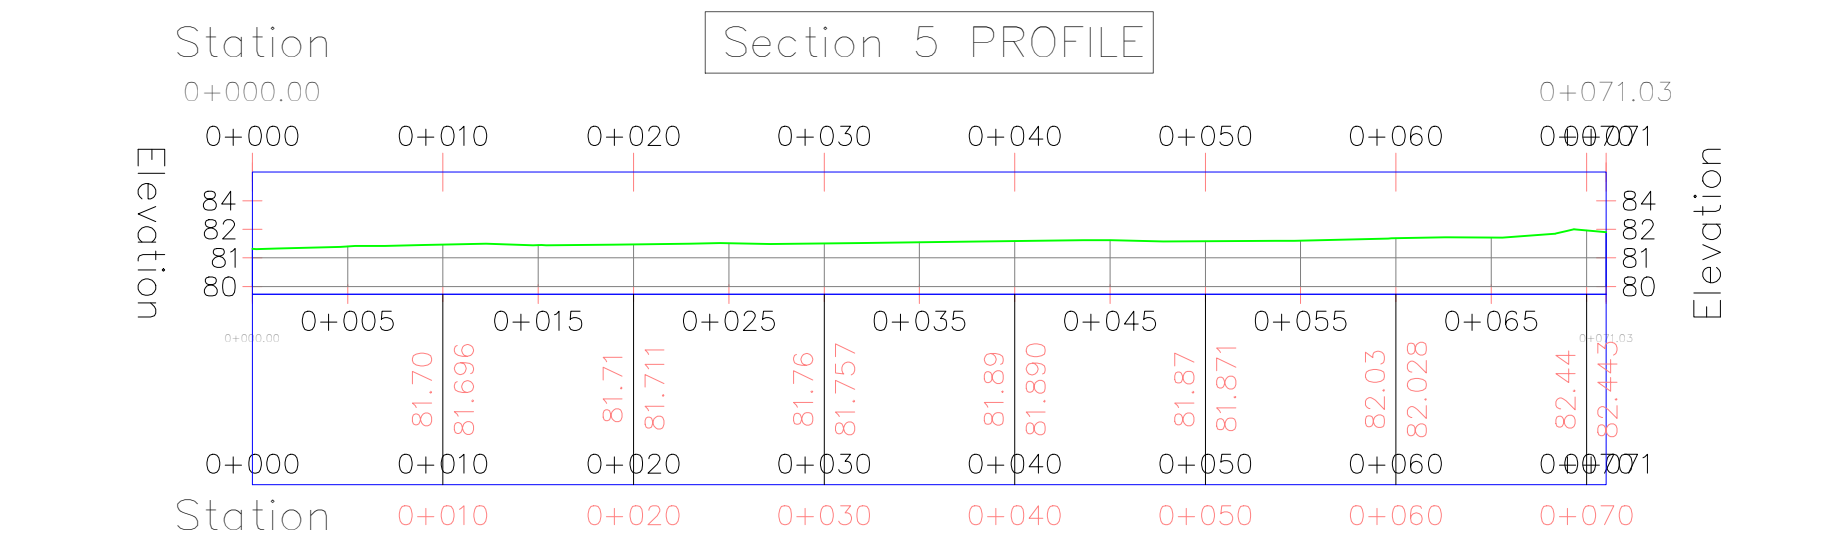

Survey by :
Kadek Dody Aris Pramana
Surveyor
GEOTRAH PRAMANA SENTOSA
Add : Jl. Raden Wijaya, Candi Baru-Gianyar
Hp : 081 797 07 234
Email : kadekdody@gmail.com

Project :
BENOA
KUTA SELATAN, BADUNG
Drawing Name :
SECTION 1, 2, 3, 4
Scale :
1 : 400
Drawing Status :
Information

Date Drawing :
09-05-2025

Paper Size :
ISO-A1
Sheet :
05

